


Linton Public Rights of Way Proposed Re-organisation - Map 2 (Near St Marys Church)

No Window

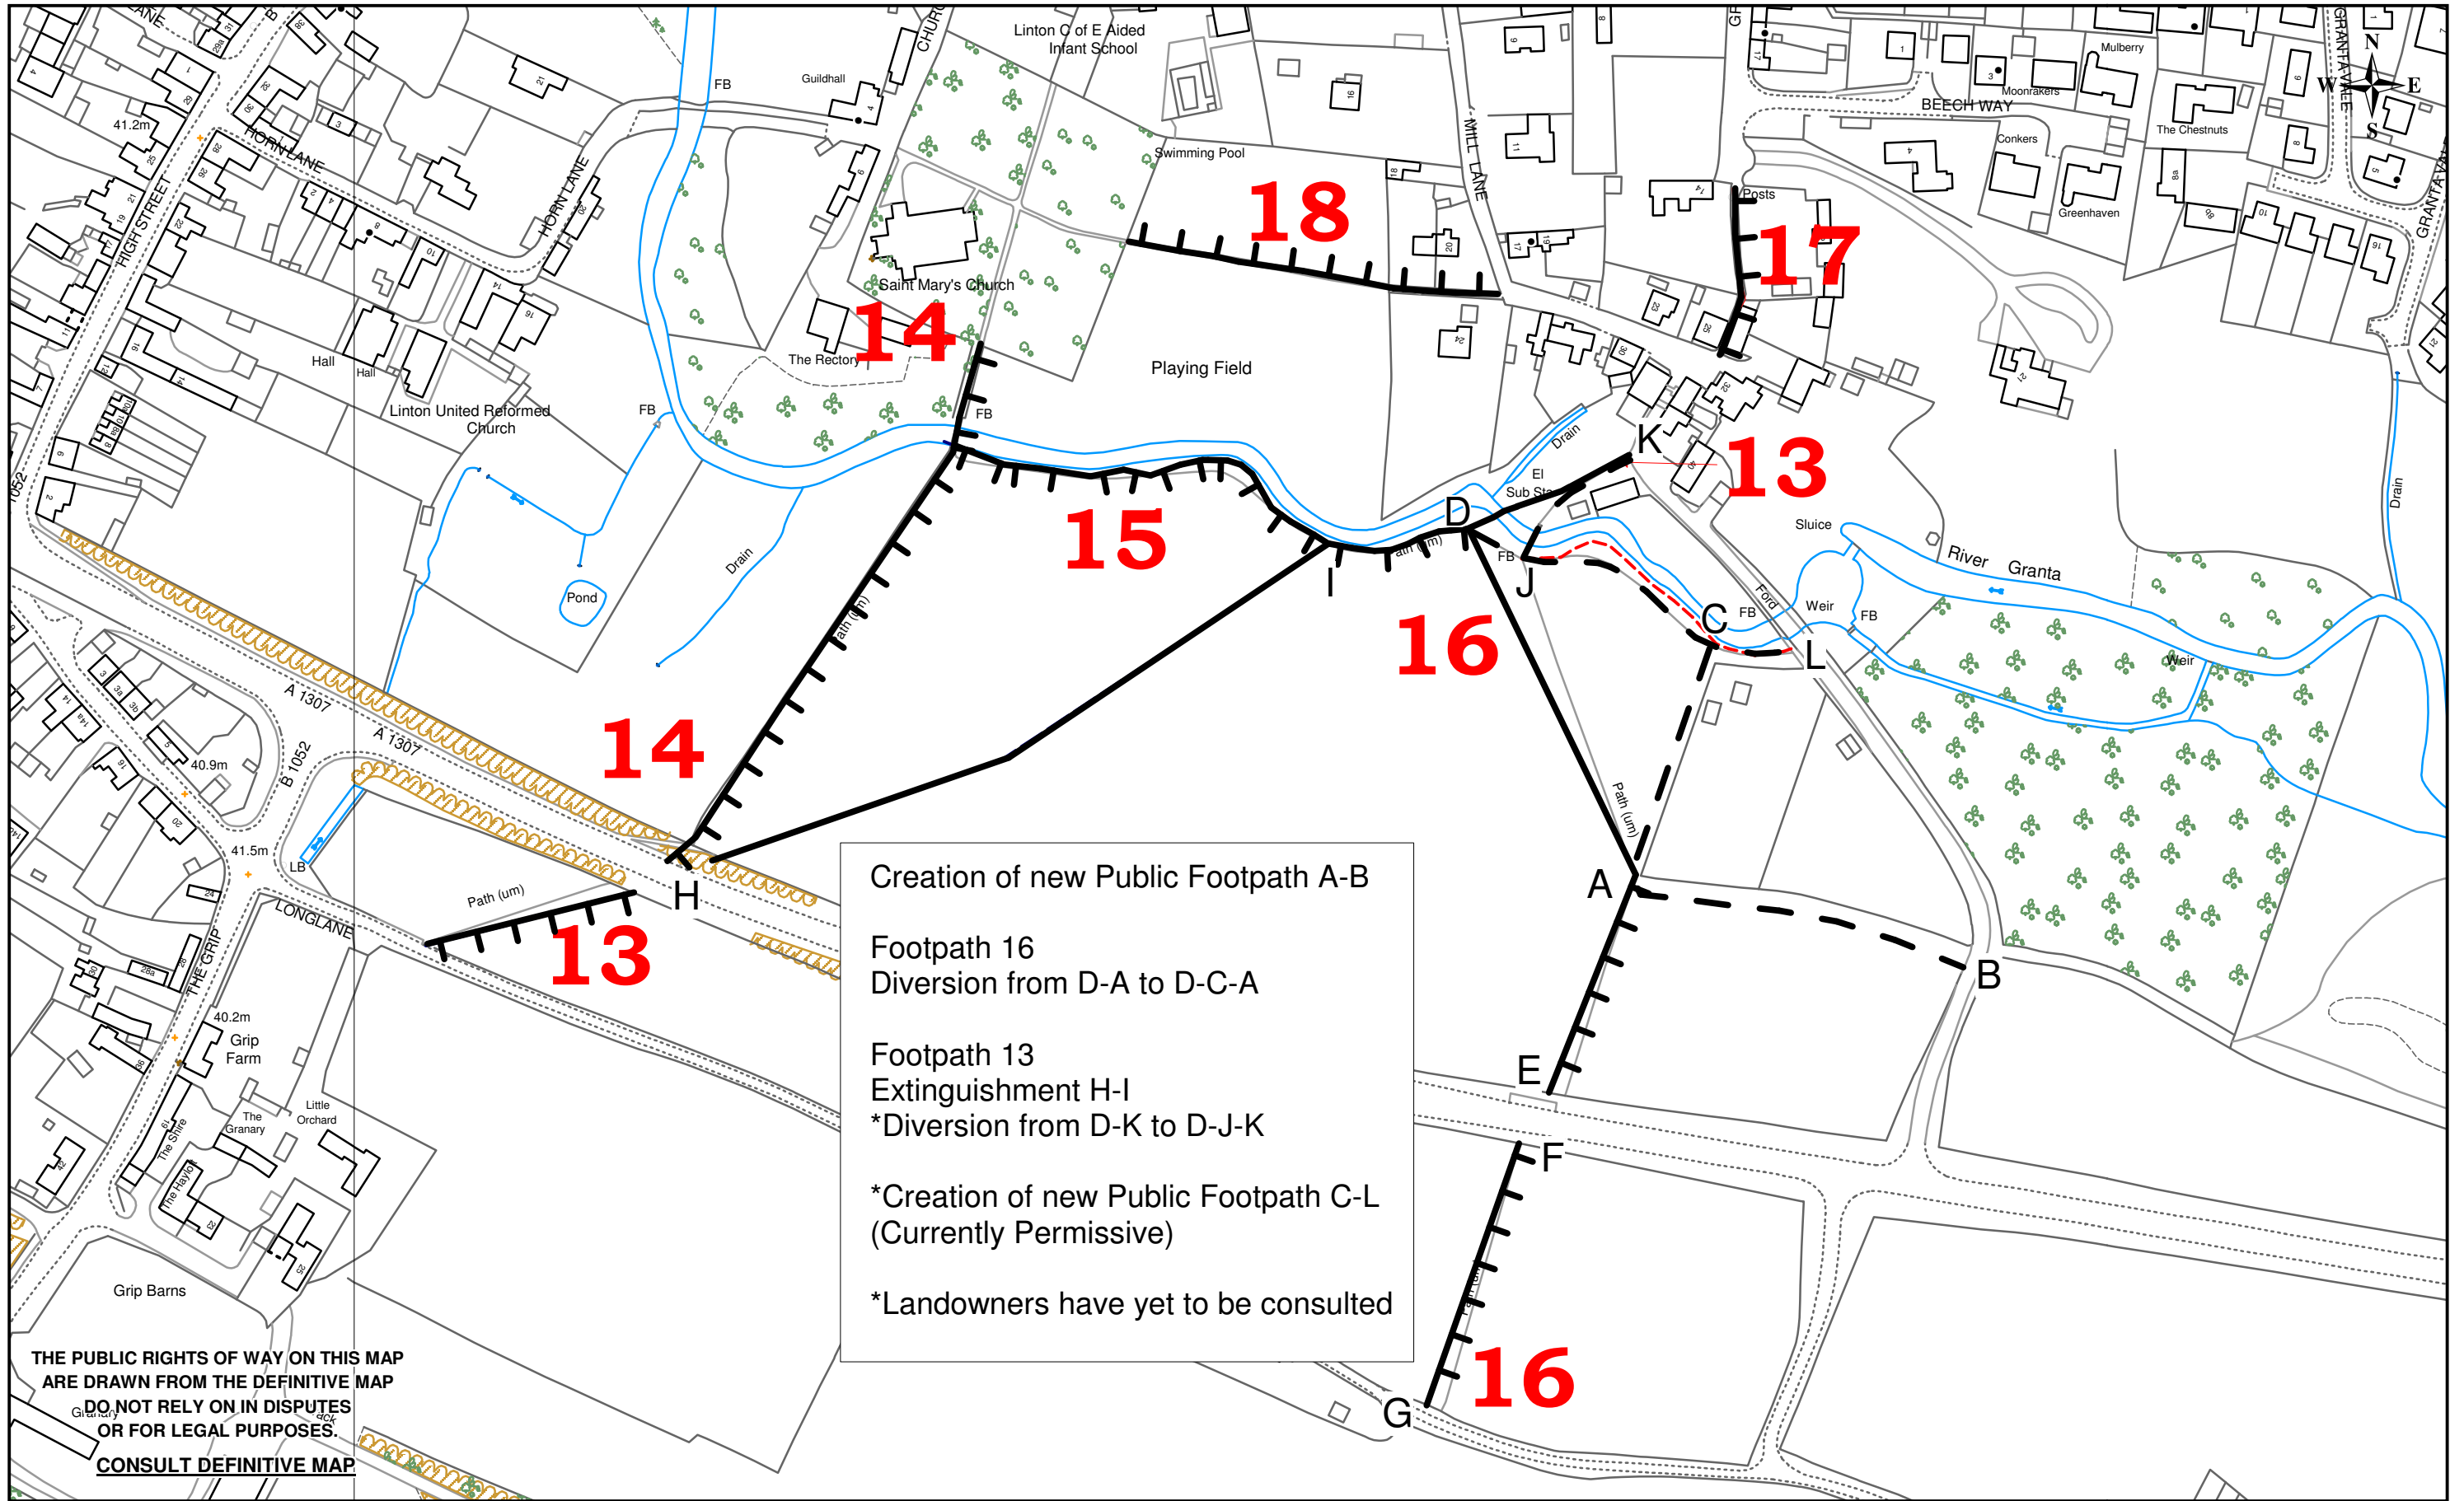

THE PUBLIC RIGHTS OF WAY ON THIS MAP
ARE DRAWN FROM THE DEFINITIVE MAP
DO NOT RELY ON IN DISPUTES
OR FOR LEGAL PURPOSES.
CONSULT DEFINITIVE MAP

Scale: 1:2000
Date: 22/10/2009
By: gh099

Based upon Ordnance Survey material with the permission of the
Controller of Her Majesty's Stationery Office © Crown copyright.
Unauthorised reproduction infringes copyright
and may lead to prosecution. 100023205 2009